



Revisions

Description	Approved	Date	Description	Approved	Date

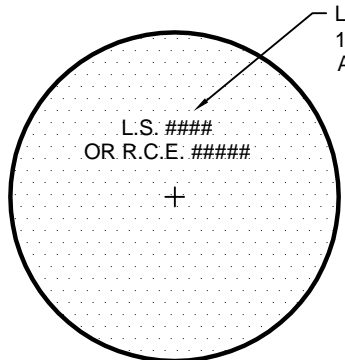


CAP PLAN

LETTERS DEPRESSED
1/32" DEEP "U" CUT
AFTER BURNISHING.

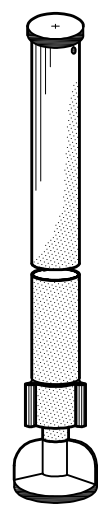

ISOMETRIC VIEW

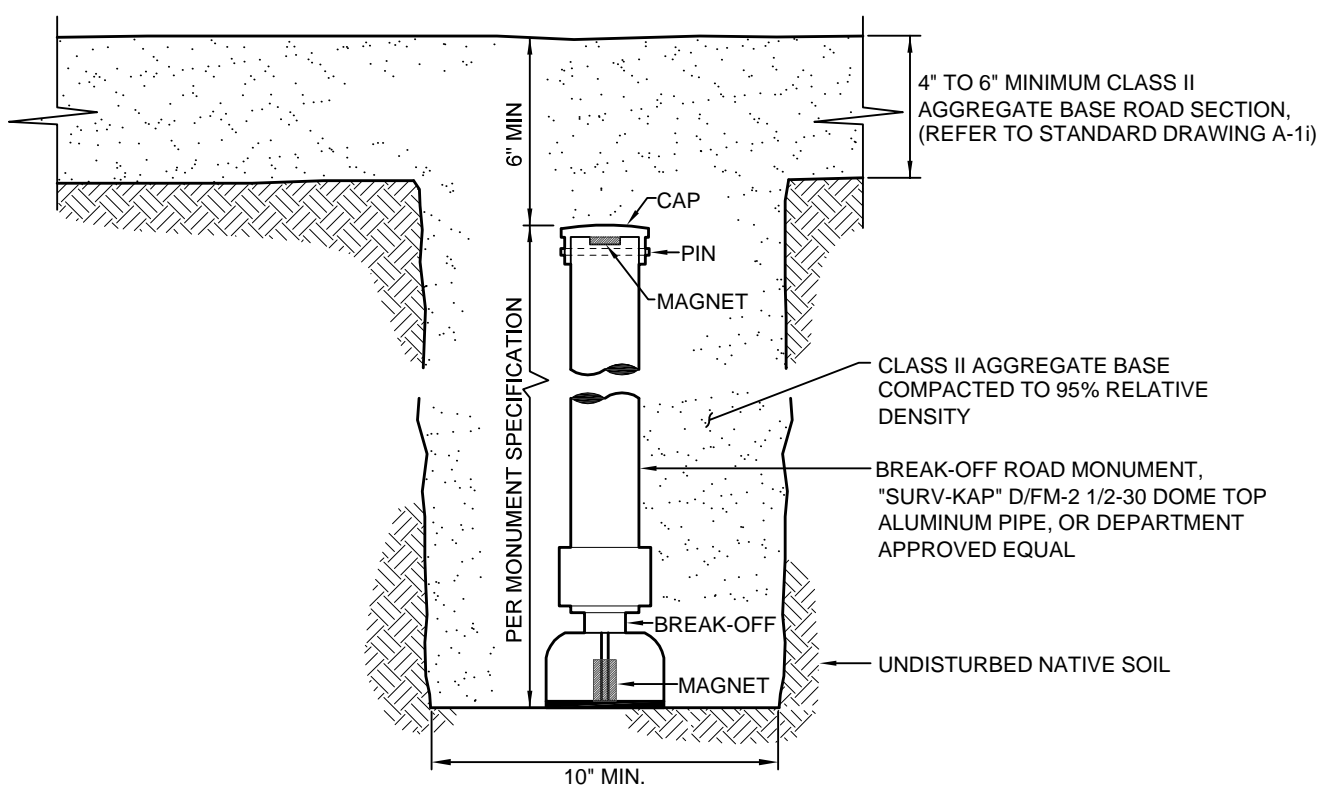

NOTES:

1. BREAK-OFF MONUMENTS ARE DESIGNED TO BREAK OFF AT A PRE-DETERMINED POINT, LEAVING A PORTION OF THE BASE CONTAINING THE MAGNET FOR RELOCATING THE ORIGINAL SURVEY POINT.
2. BREAK-OFF MONUMENTS MAY BE SPECIFIED TO MONUMENT CENTERLINE OF COUNTY RURAL GRAVEL ROADS, (REFER TO STANDARD DRAWING A-1i).
3. NOT FOR USE IN PAVED ROADS (REFER TO STANDARD DRAWING M-1).



SAN LUIS OBISPO COUNTY DEPARTMENT OF PUBLIC WORKS
STANDARD STREET MONUMENT
FOR GRAVEL ROADS

Scale: NTS	Issued: Aug. 2006
Drawing No: M-1a	
Sheet No:	1 OF 1