


CONCRETE BLOCK, 4'-6"
 SQUARE SIDED PARALLEL TO
 OR AT RIGHT ANGLES TO
 EDGE OF PAVEMENT. FORM
 VERTICAL EDGES AT TOP.
 CLASS "3" CONCRETE.



PRECAST INLET SHALL BE SANTA ROSA CAST PRODUCTS DRAWING NO. M46E OR EQUIVALENT.
 NOTE: ORIENT ECCENTRIC CONE FOR STEPS SO THEY ARE NOT OVER A PIPE OPENING.

PRECAST MANHOLE WITH TYPE 1 BASE

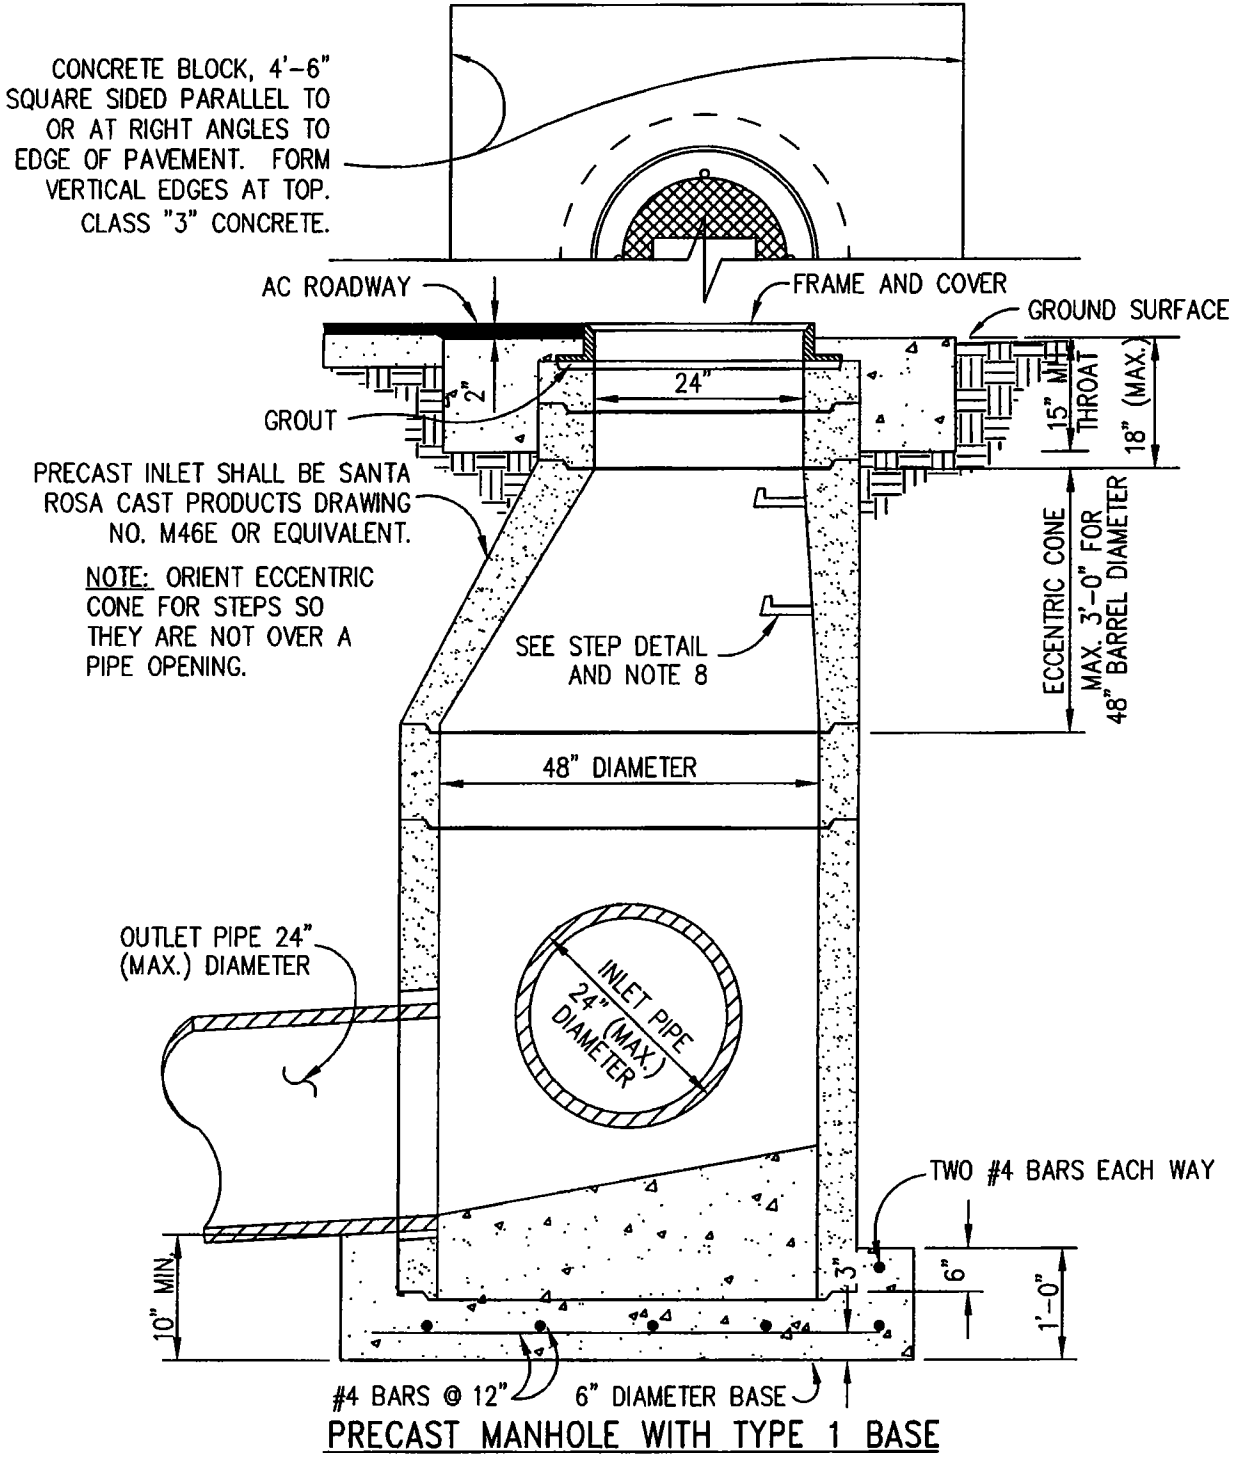

PRECAST MANHOLE, TYPE I BASE, FRAME & COVER

SCALE: NOT TO SCALE
 DATE: SEPTEMBER 13, 2006
 DRAWN BY: LDH
 V:\CAD\NEW STANDARDS

APPROVED:
Melissa J. Pitzer
 PUBLIC WORKS DIRECTOR

SHEET 1 OF 3

CD-407