


NO.	REVISIONS	APPROVED	DATE

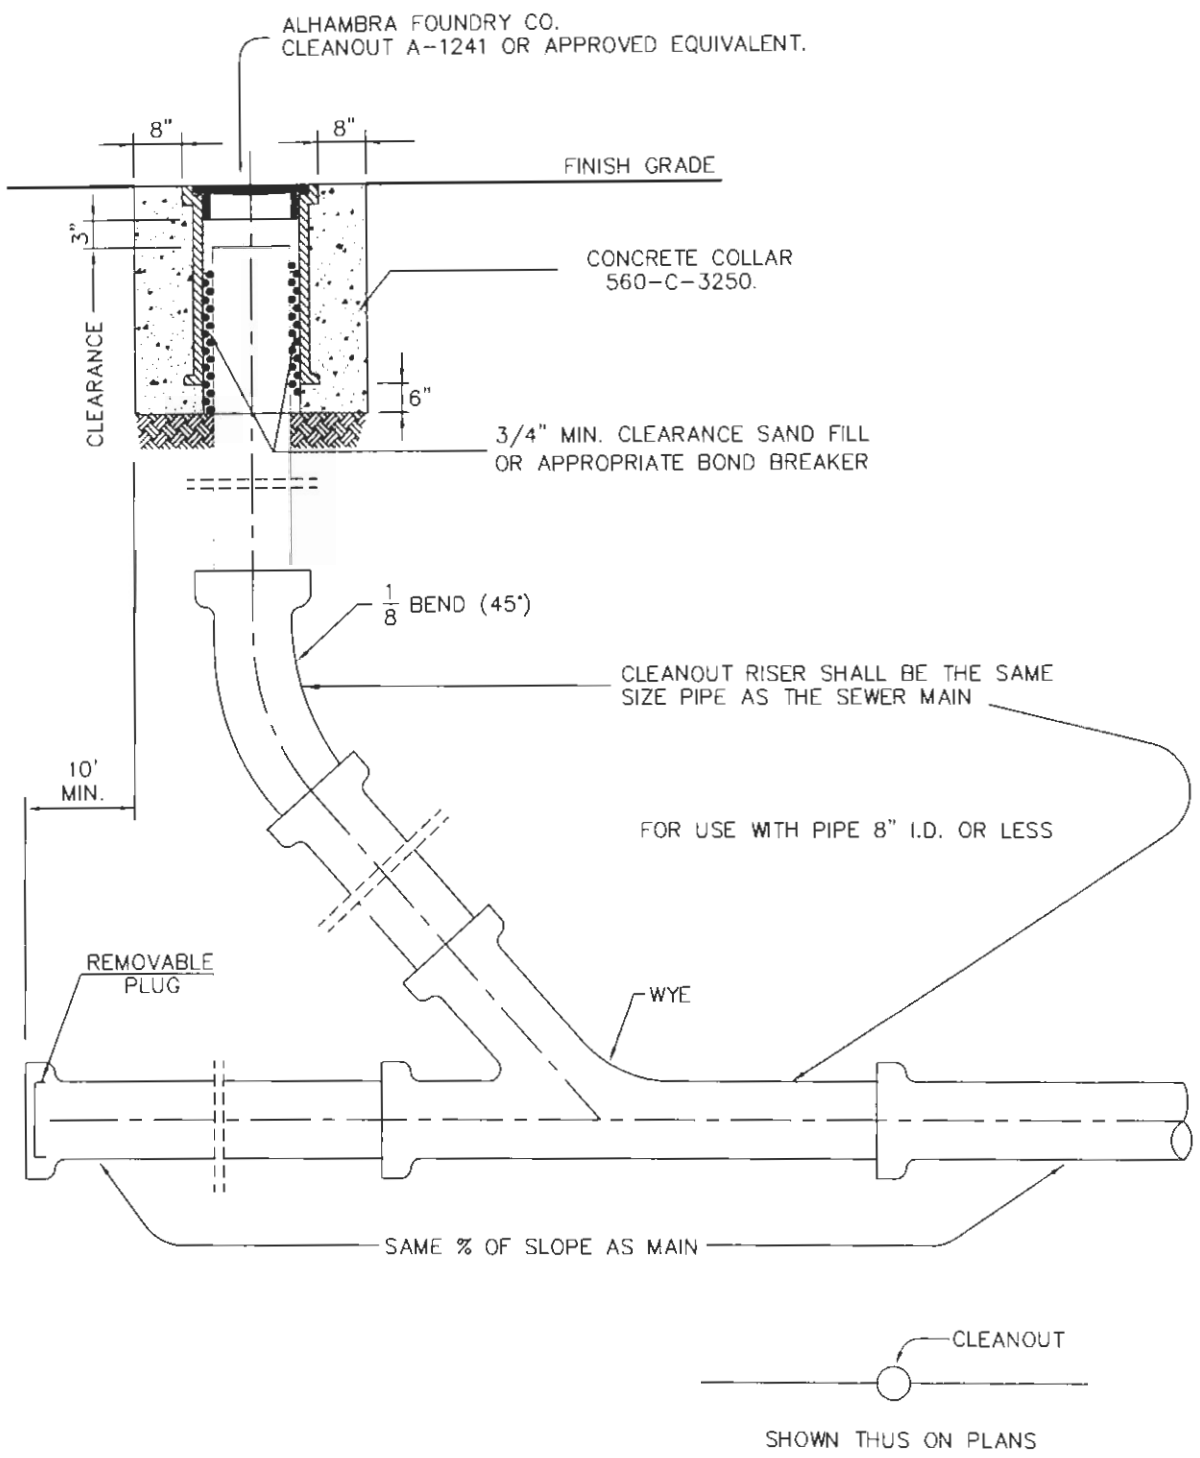

CITY OF PALM SPRINGS
PUBLIC WORKS & ENGINEERING DEPARTMENT

TERMINAL SEWER MAIN CLEANOUT

APPROVED: <i>[Signature]</i>	DATE: <u>12/18/01</u>
CITY ENGINEER	28931 R.C.E.
DRAWN BY: G.F.F.	FILE NO. STANDARDS
CHECKED BY: M.L.F.	DWG. NO. 401