


**FABRICATED STEEL SIDEWALK CULVERT
CHECKERED PLATE COVERS**

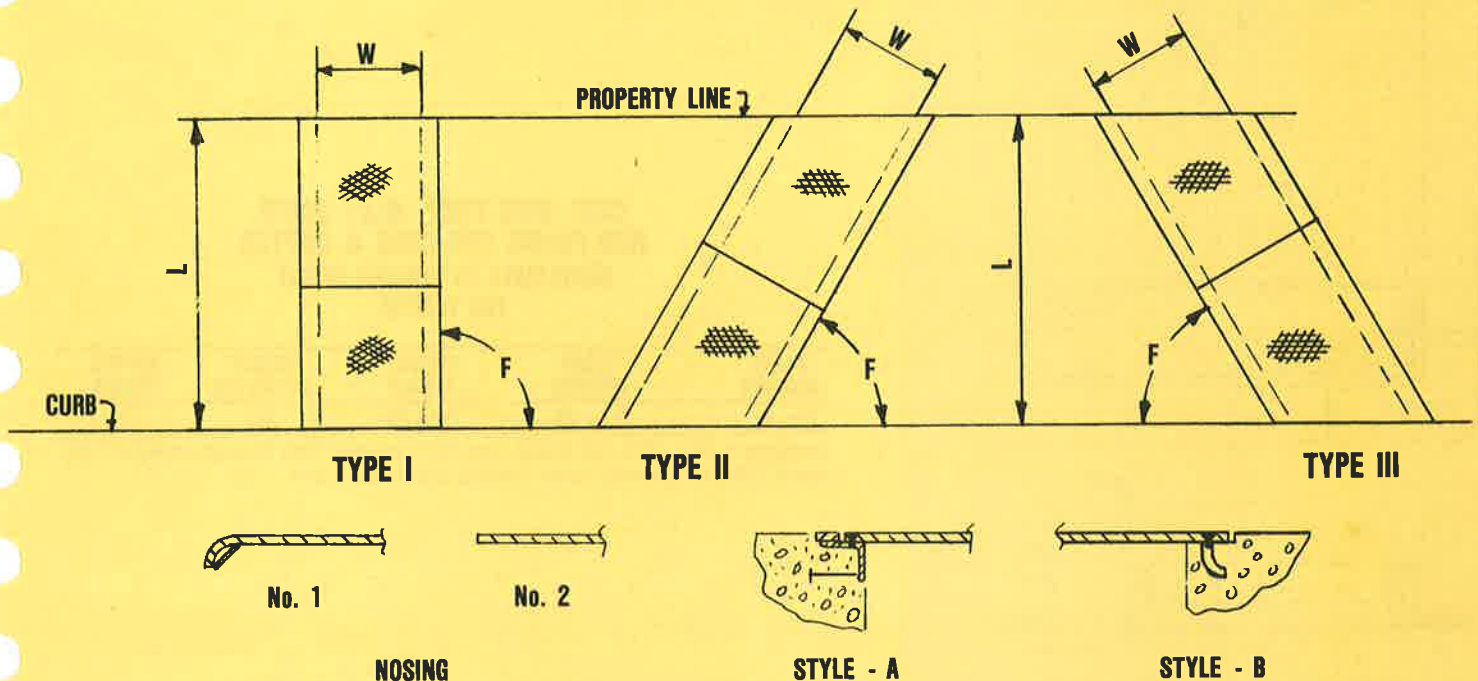

A-1094

Please furnish following information:

1. Agency and standard number if applicable
2. Type required (I, II, or III)
3. Style ("A" or "B")
4. With or without nosing (#1 or #2)
5. Checker plate cover thickness
6. Width of culvert "W" = clear opening
7. Distance from curb to property line ("L")
8. Angle (F°)
9. Sketch when possible
10. Finish (galvanized or painted)

Note:

Covers can be supplied to following standards

1. City of Los Angeles — S-322
2. County of Riverside — #302
3. Other city and county standards