


NOTES:

1. Filter outlet adapter shall be constructed from stainless steel Type 304.
2. Filter element is constructed from polypropylene woven monofilament geotextile surrounding a perforated filter housing. Filter element shall not allow the retention of water between storm events.
3. Filter inserts are supplied with "clip-in" filter pouches utilizing Fossil Rock™ filter medium for the collection and retention of petroleum hydrocarbons (oils & greases).
4. FloGard® LoPro™ filter inserts and Fossil Rock™ filter medium pouches must be maintained in accordance with manufacturer recommendations.
5. Outlet adapter can accommodate outlet openings at right angles and/or bottom outlet openings.
6. For alternate outlet adapter configurations used for extremely shallow trench drains contact Kristar Enterprises for engineering assistance.

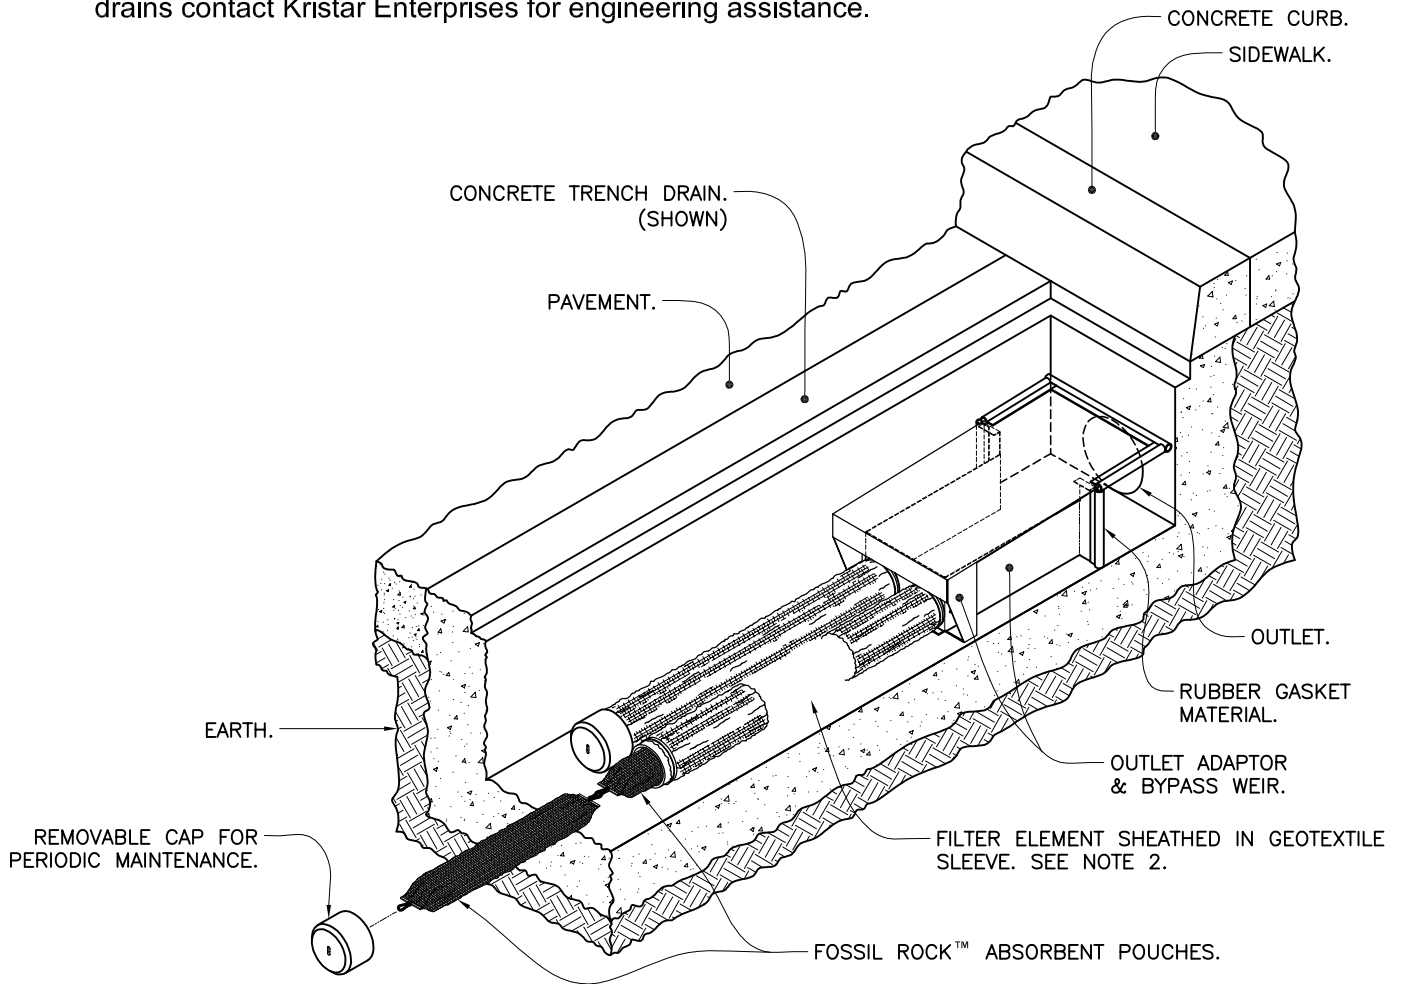

TITLE

FloGard® LoPro™


TRENCH DRAIN FILTER INSERT




KriStar Enterprises, Inc.

360 Sutton Place, Santa Rosa, CA 95407
 Ph: 800.579.8819, Fax: 707.524.8186, www.kristar.com

DRAWING NO. FG-LP-0002	REV E	ECO 0059	JPR	DATE 12/30/08	JPR	DATE 2/21/07	SHEET 1 OF 2
---------------------------	----------	-------------	-----	------------------	-----	-----------------	--------------

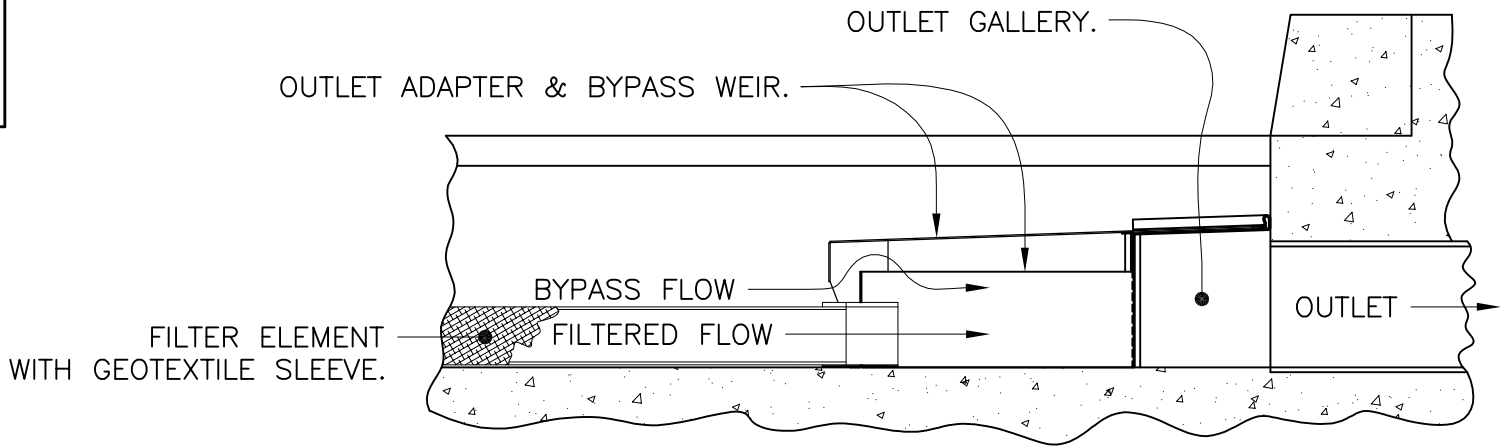

DETAIL A
SECTION VIEW
SCALE: 1X

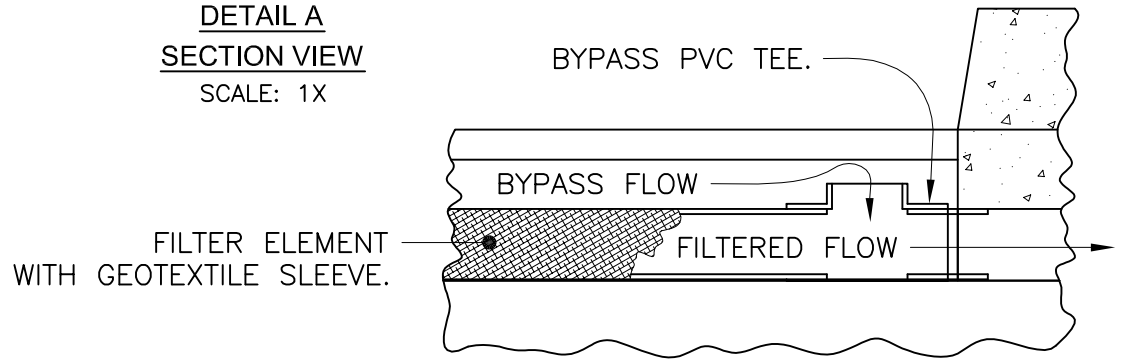

DETAIL B
SECTION VIEW
ALTERNATE ADAPTER CONFIGURATION
SCALE: 1X

SPECIFIER CHART

MODEL	FILTER TYPE	TRENCH WIDTH "ID" (CLEAR OPENING)	MINIMUM TRENCH DEPTH (FROM BOTTOM OF GRATE)	SOLIDS STORAGE CAPACITY CUBIC FEET **	FILTERED FLOW CUBIC FEET / SECOND **	TOTAL BYPASS CAPACITY CUBIC FEET /SECOND
FG-TDOF3	PIPE *	3.0	6.5	0.1	0.5	0.1
FG-TDOF4	PIPE *	4.0	6.5	0.2	0.5	0.1
FG-TDOF6	PIPE	6.0	6.5	0.4	0.5	0.2
FG-TDOF8	PIPE	8.0	6.5	0.7	0.5	0.3
FG-TDOF10	PIPE	10.0	6.5	0.9	0.5	0.5
FG-TDOF12	PIPE	12.0	6.5	0.9	1.0	0.6
FG-TDOF18	PIPE	18.0	6.5	1.3	1.5	1.1
FG-TDOF24	PIPE	24.0	6.5	1.8	2.0	1.5
FG-TDOA6	PANEL	6.0	4.5	0.4	0.2	0.2
FG-TDOA8	PANEL	8.0	4.5	0.7	0.2	0.3
FG-TDOA10	PANEL	10.0	4.5	0.8	0.3	0.5
FG-TDOA12	PANEL	12.0	4.5	1.0	0.4	0.6
FG-TDOA18	PANEL	18.0	4.5	1.4	0.8	1.1
FG-TDOA24	PANEL	24.0	4.5	1.8	1.1	1.5

* ALTERNATE ADAPTER CONFIGURATION. SEE DETAIL B.
**CAPACITY PER 4-FT. SEGMENT USED.

TITLE

FloGard® LoPro™

TRENCH DRAIN FILTER INSERT



KriStar Enterprises, Inc.

360 Sutton Place, Santa Rosa, CA 95407
Ph: 800.579.8819, Fax: 707.524.8186, www.kristar.com